


PLAN OF LOTS GATE OF HEAVEN CEMETERY

32112 VINES CREEK ROAD
DAGSBORO, DELAWARE 19939
Phone (302) 732 - 3690
APRIL 2009

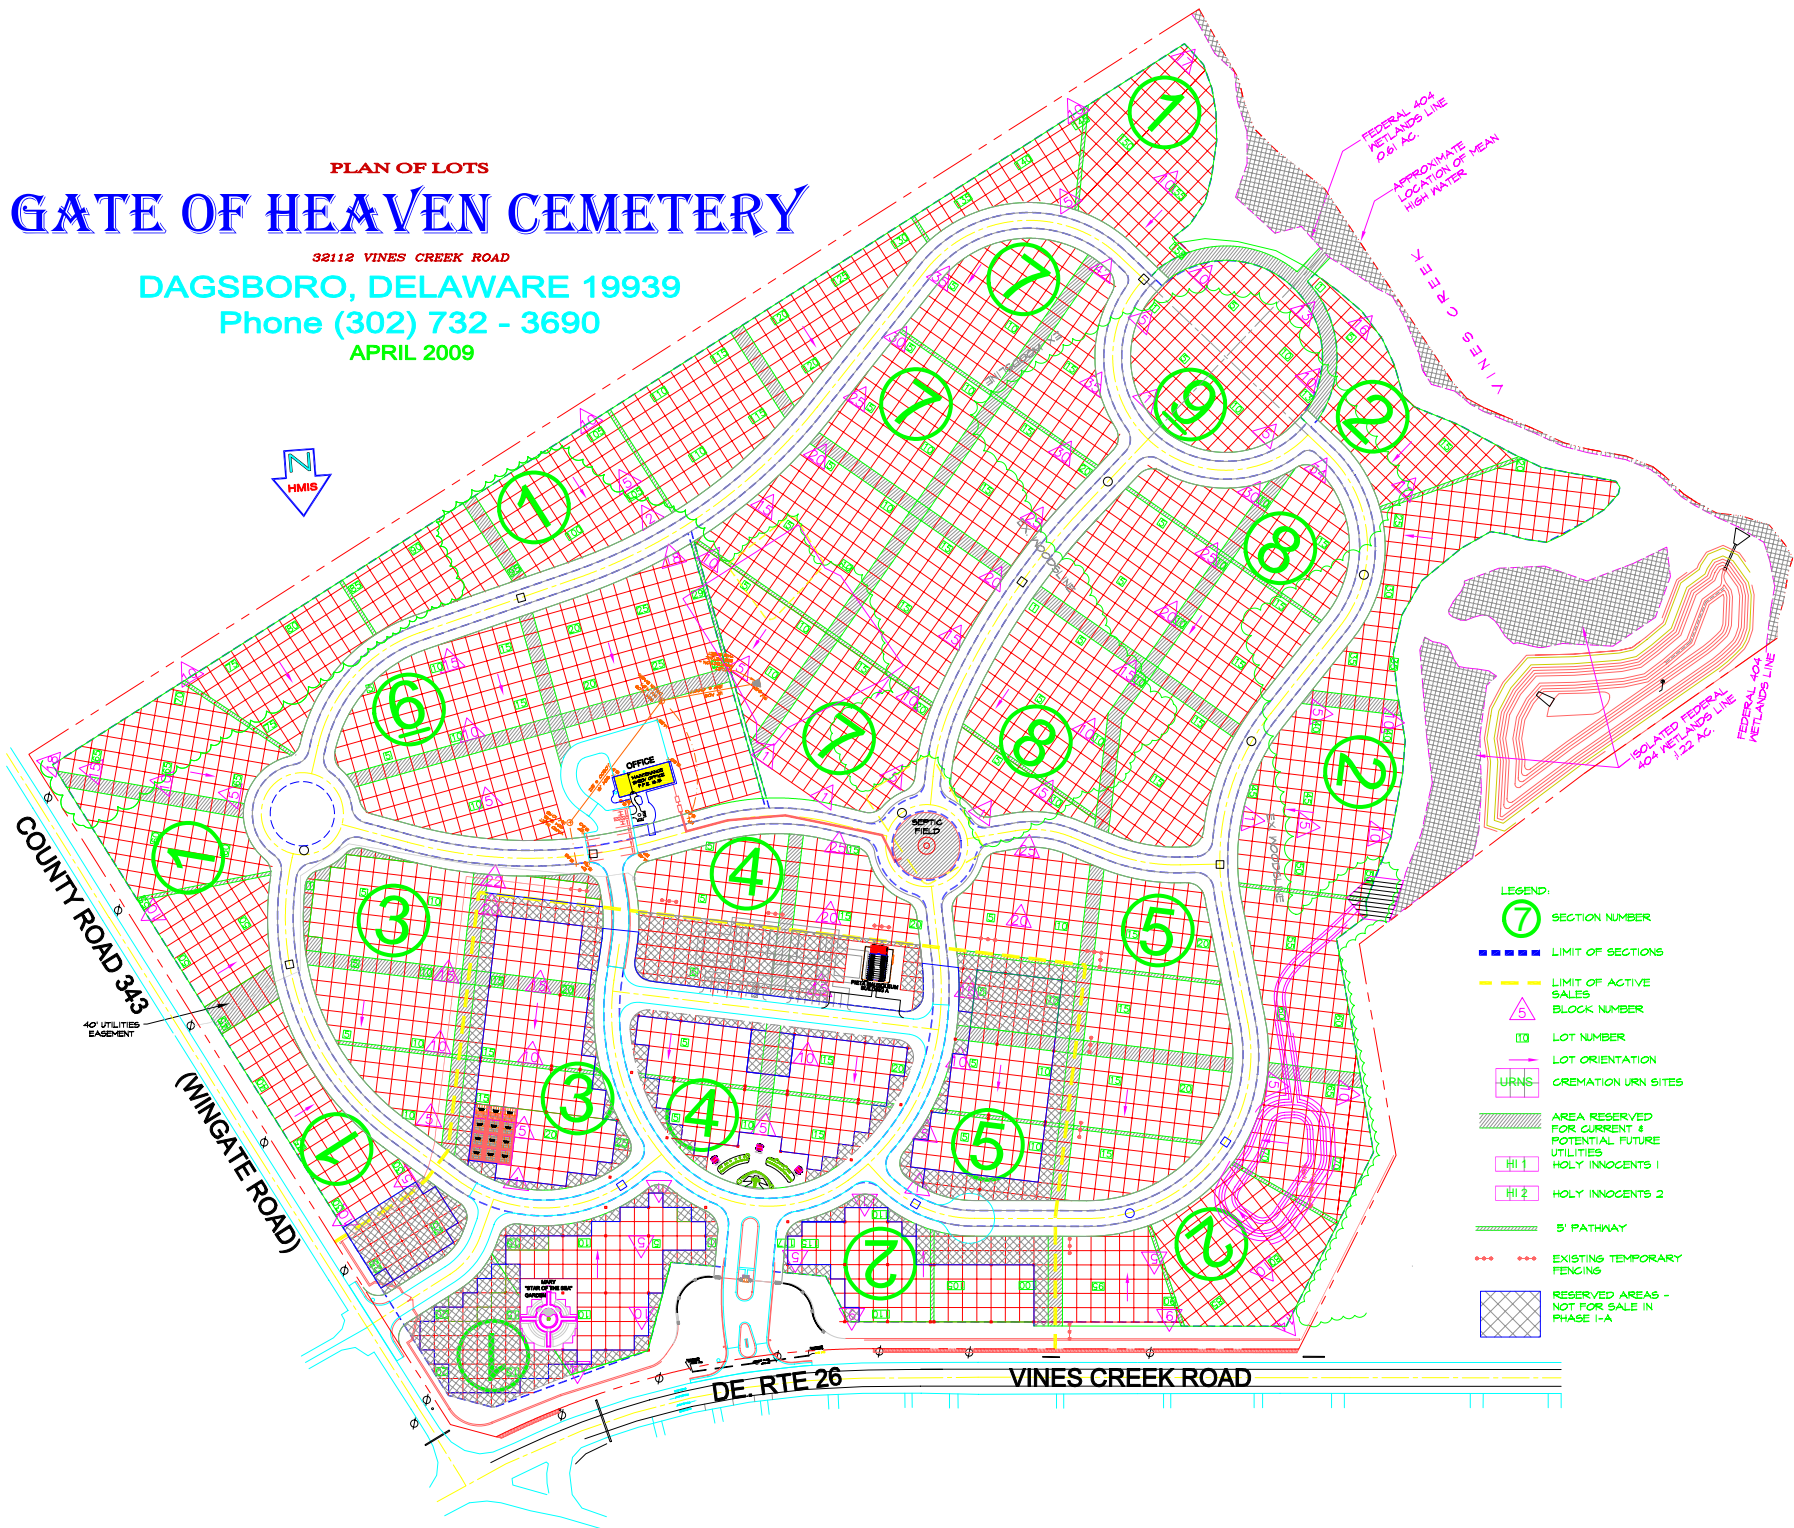

- LEGEND:
- 7 SECTION NUMBER
 - LIMIT OF SECTIONS
 - LIMIT OF ACTIVE SALES
 - 5 BLOCK NUMBER
 - 10 LOT NUMBER
 - LOT ORIENTATION
 - URNS CREMATION URN SITES
 - AREA RESERVED FOR CURRENT & POTENTIAL FUTURE UTILITIES
 - HI 1 HOLY INNOCENTS 1
 - HI 2 HOLY INNOCENTS 2
 - 5' PATHWAY
 - EXISTING TEMPORARY FENCING
 - RESERVED AREAS - NOT FOR SALE IN PHASE I-A

FEDERAL 404
WETLANDS LINE
0.6 AC.
APPROXIMATE
LOCATION OF MEAN
HIGH WATER

VINES CREEK

ISOLATED FEDERAL
404 WETLANDS LINE
FEDERAL 404
WETLANDS LINE

40' UTILITIES
EASEMENT

DE. RTE 26 VINES CREEK ROAD

COUNTY ROAD 343
(WINGATE ROAD)